
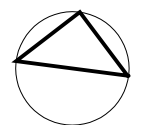
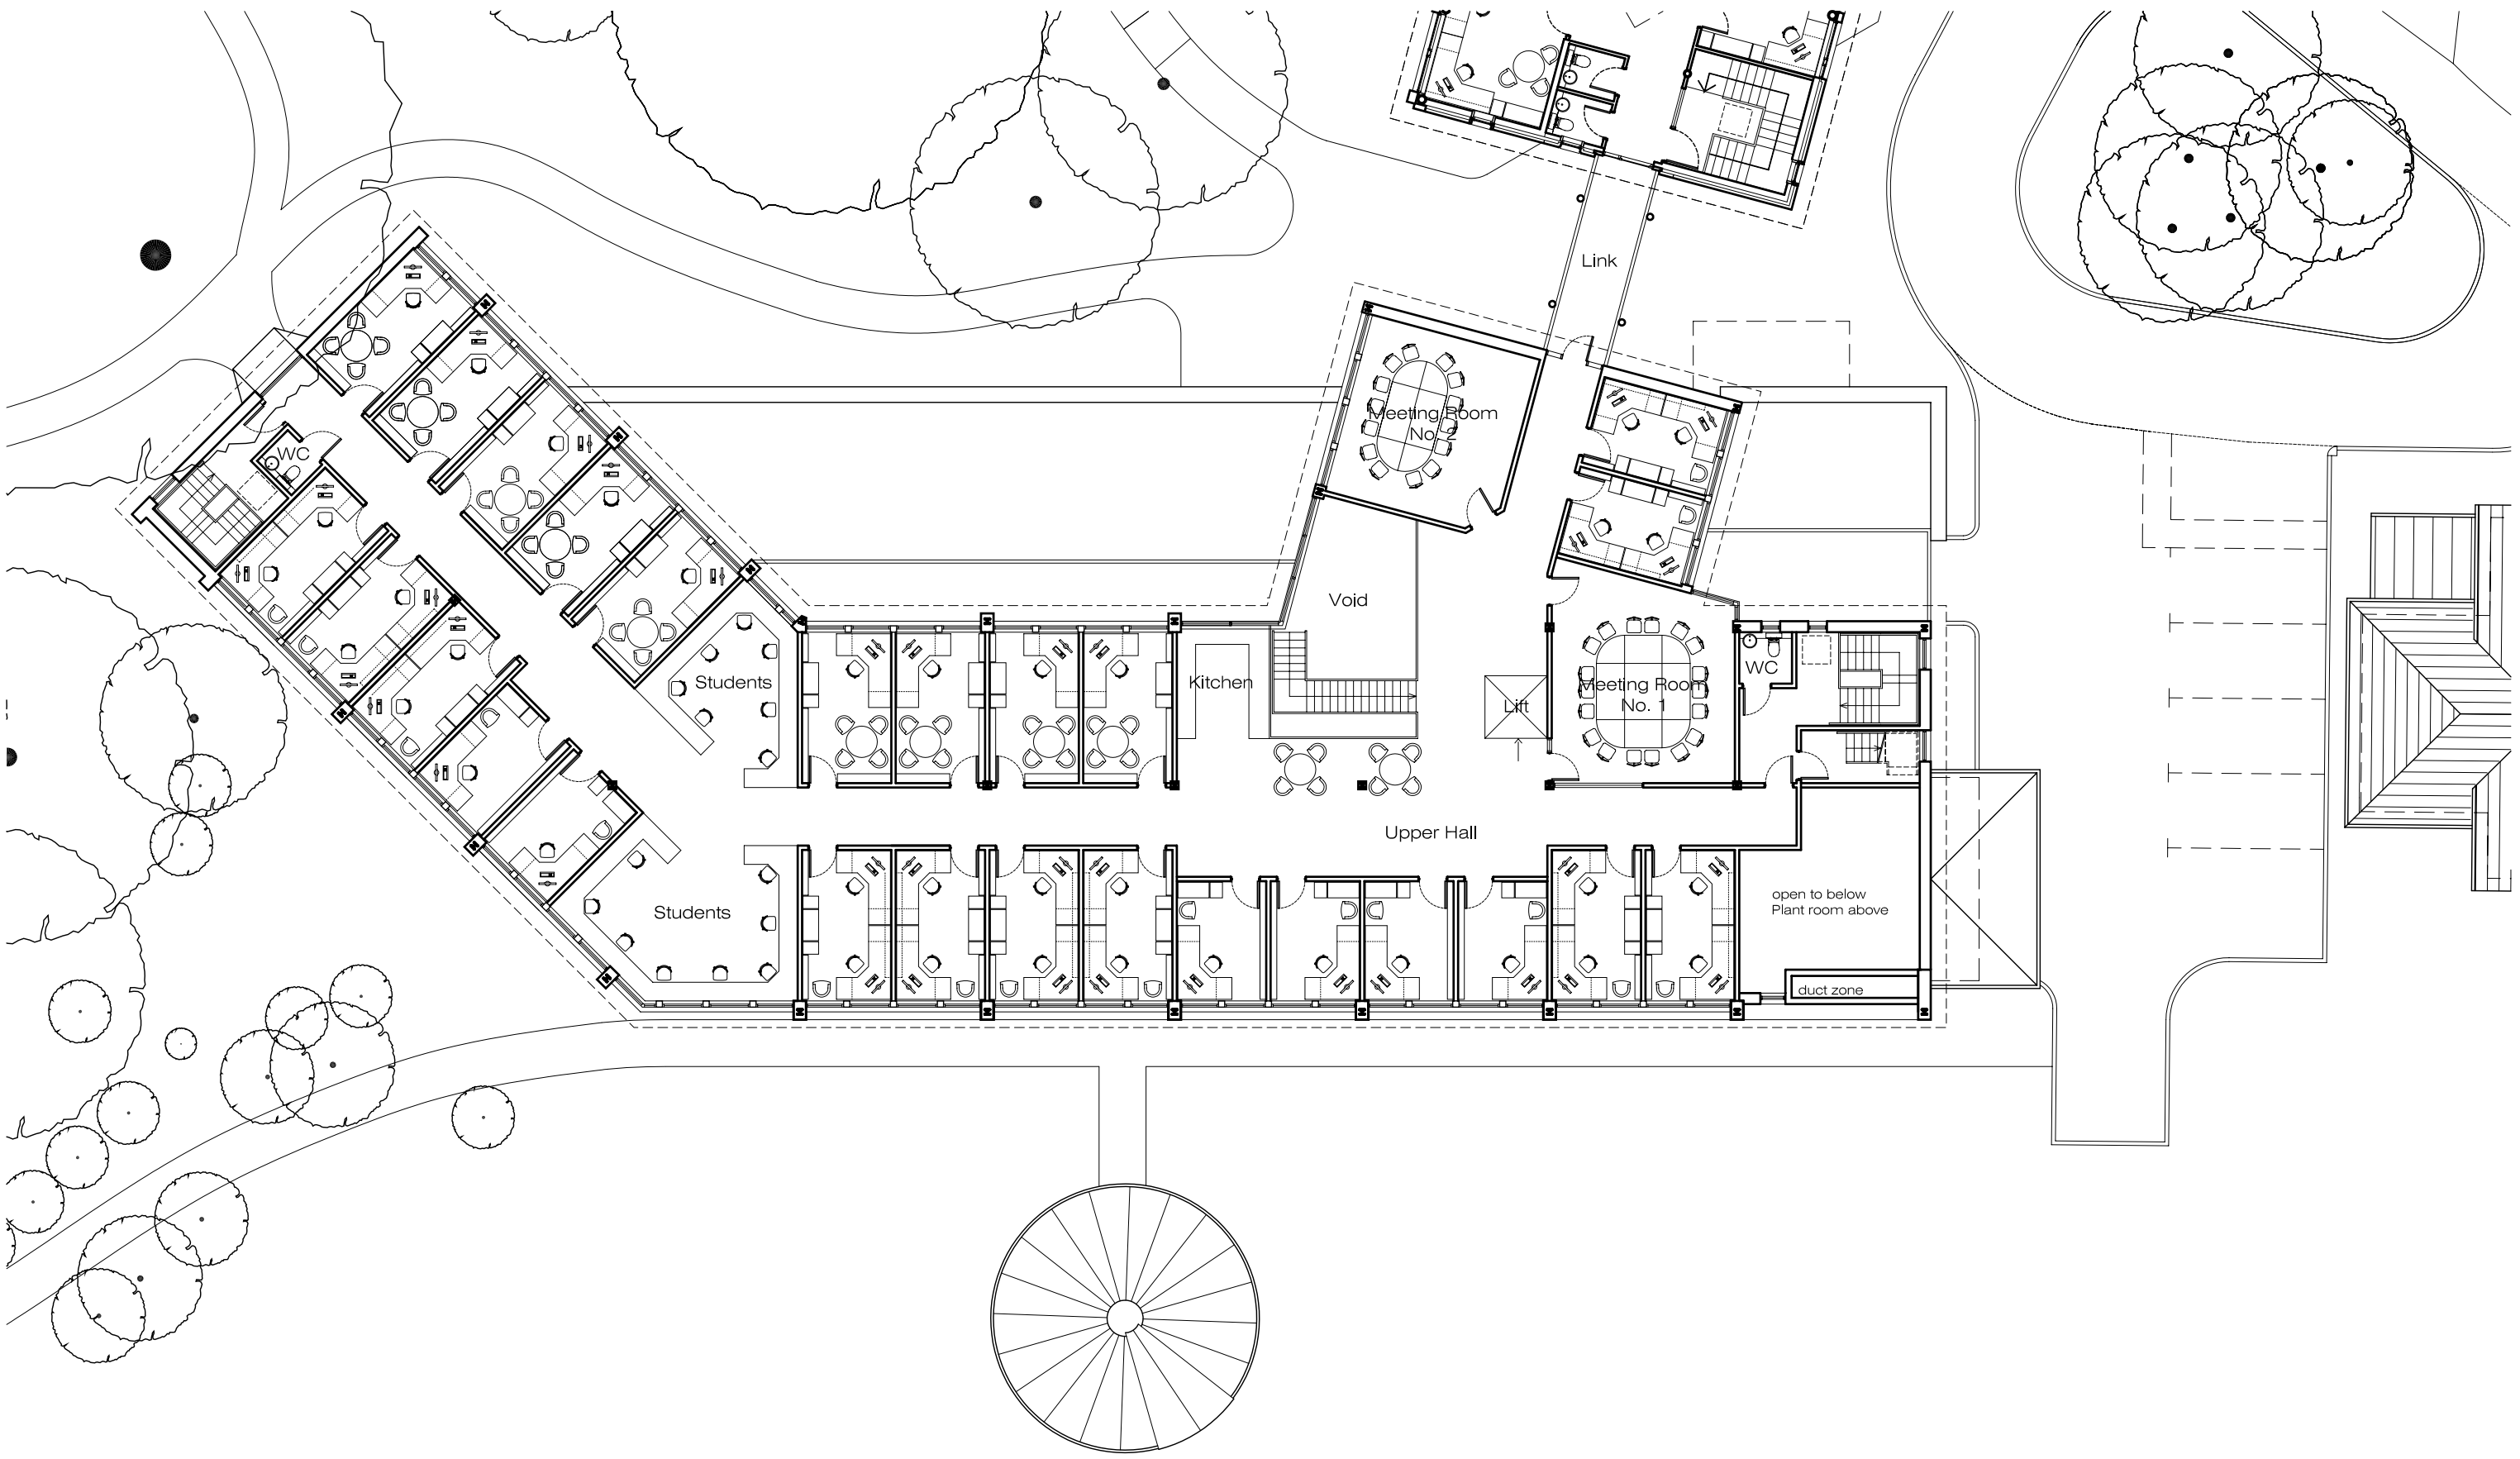


<p><i>Project:</i> Institute of Astronomy Madingley Road Cambridge CB3 0HA</p>	<p><i>Drawing Title:</i> Astrophysics Building (Phase II) Proposed Ground Floor Layout</p>	<p>Annand and Mustoe Architects</p> <p>48 Mawson Road Cambridge CB1 2EA</p> <p>telephone 01223 361 761 fax 01223 321 737 email ama@amarch.co.uk</p> 
<p><i>Scale:</i> 1:200 @ A3 <i>Date:</i> July 2007</p>	<p><i>Dwg No:</i> PL (2-)-101 -</p>	



<p><i>Project:</i> Institute of Astronomy Madingley Road Cambridge CB3 0HA</p>	<p><i>Drawing Title:</i> Astrophysics Building (Phase II) Proposed First Floor Layout</p>	<p>Annand and Mustoe Architects</p> <p>48 Mawson Road Cambridge CB1 2EA</p> <p>telephone 01223 361 761 fax 01223 321 737 email ama@amarch.co.uk</p>
<p><i>Scale:</i> 1:200 @ A3 <i>Date:</i> July 2007</p>	<p><i>Dwg No:</i> PL (2-)-102</p>	

k:\projects\

